



PROPOSED SOUTH ELEVATION

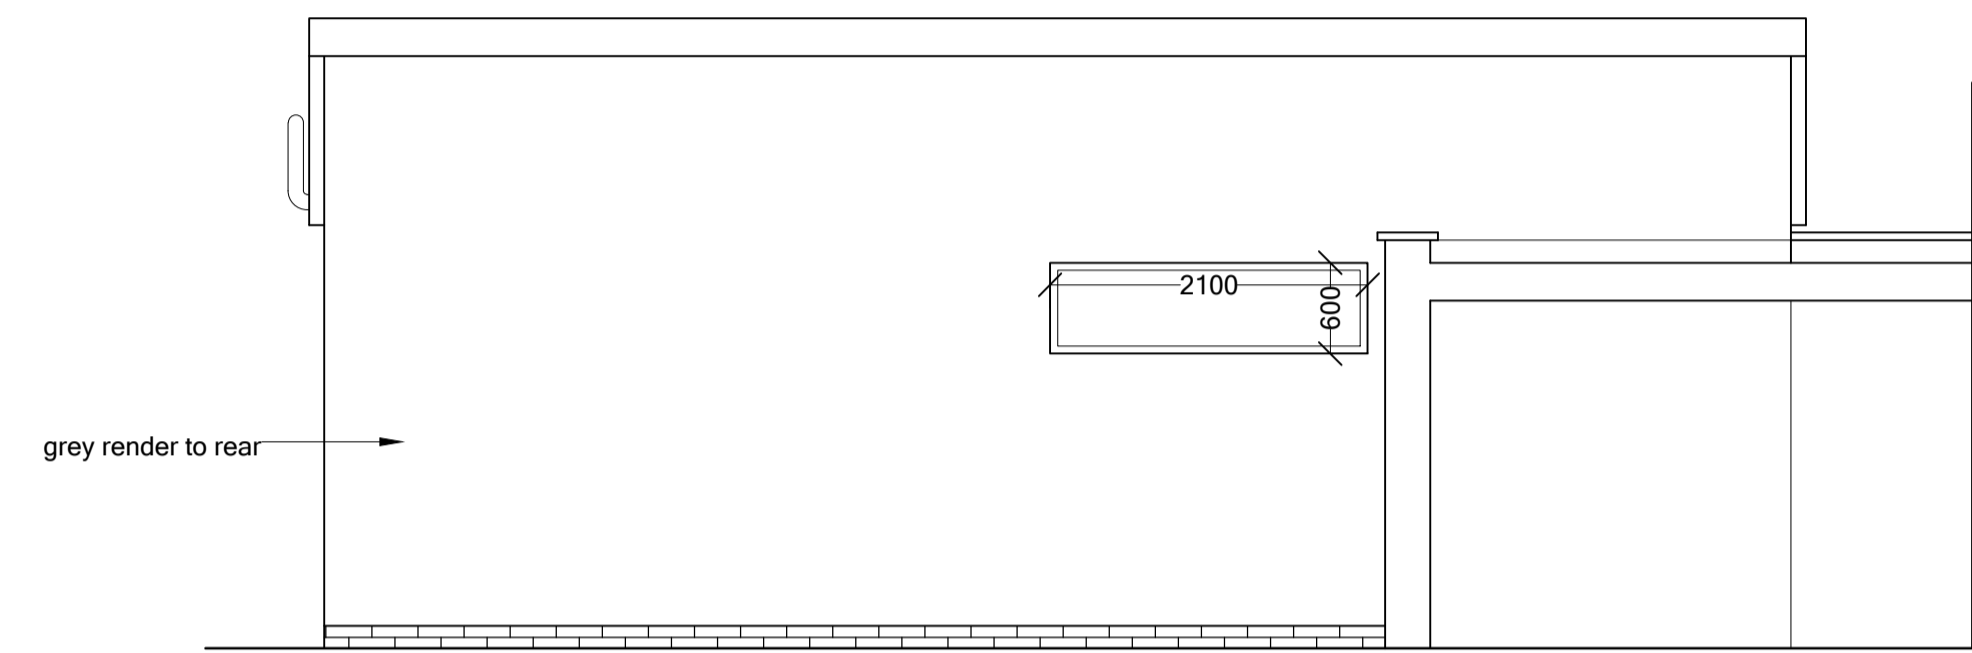

PROPOSED EAST ELEVATION

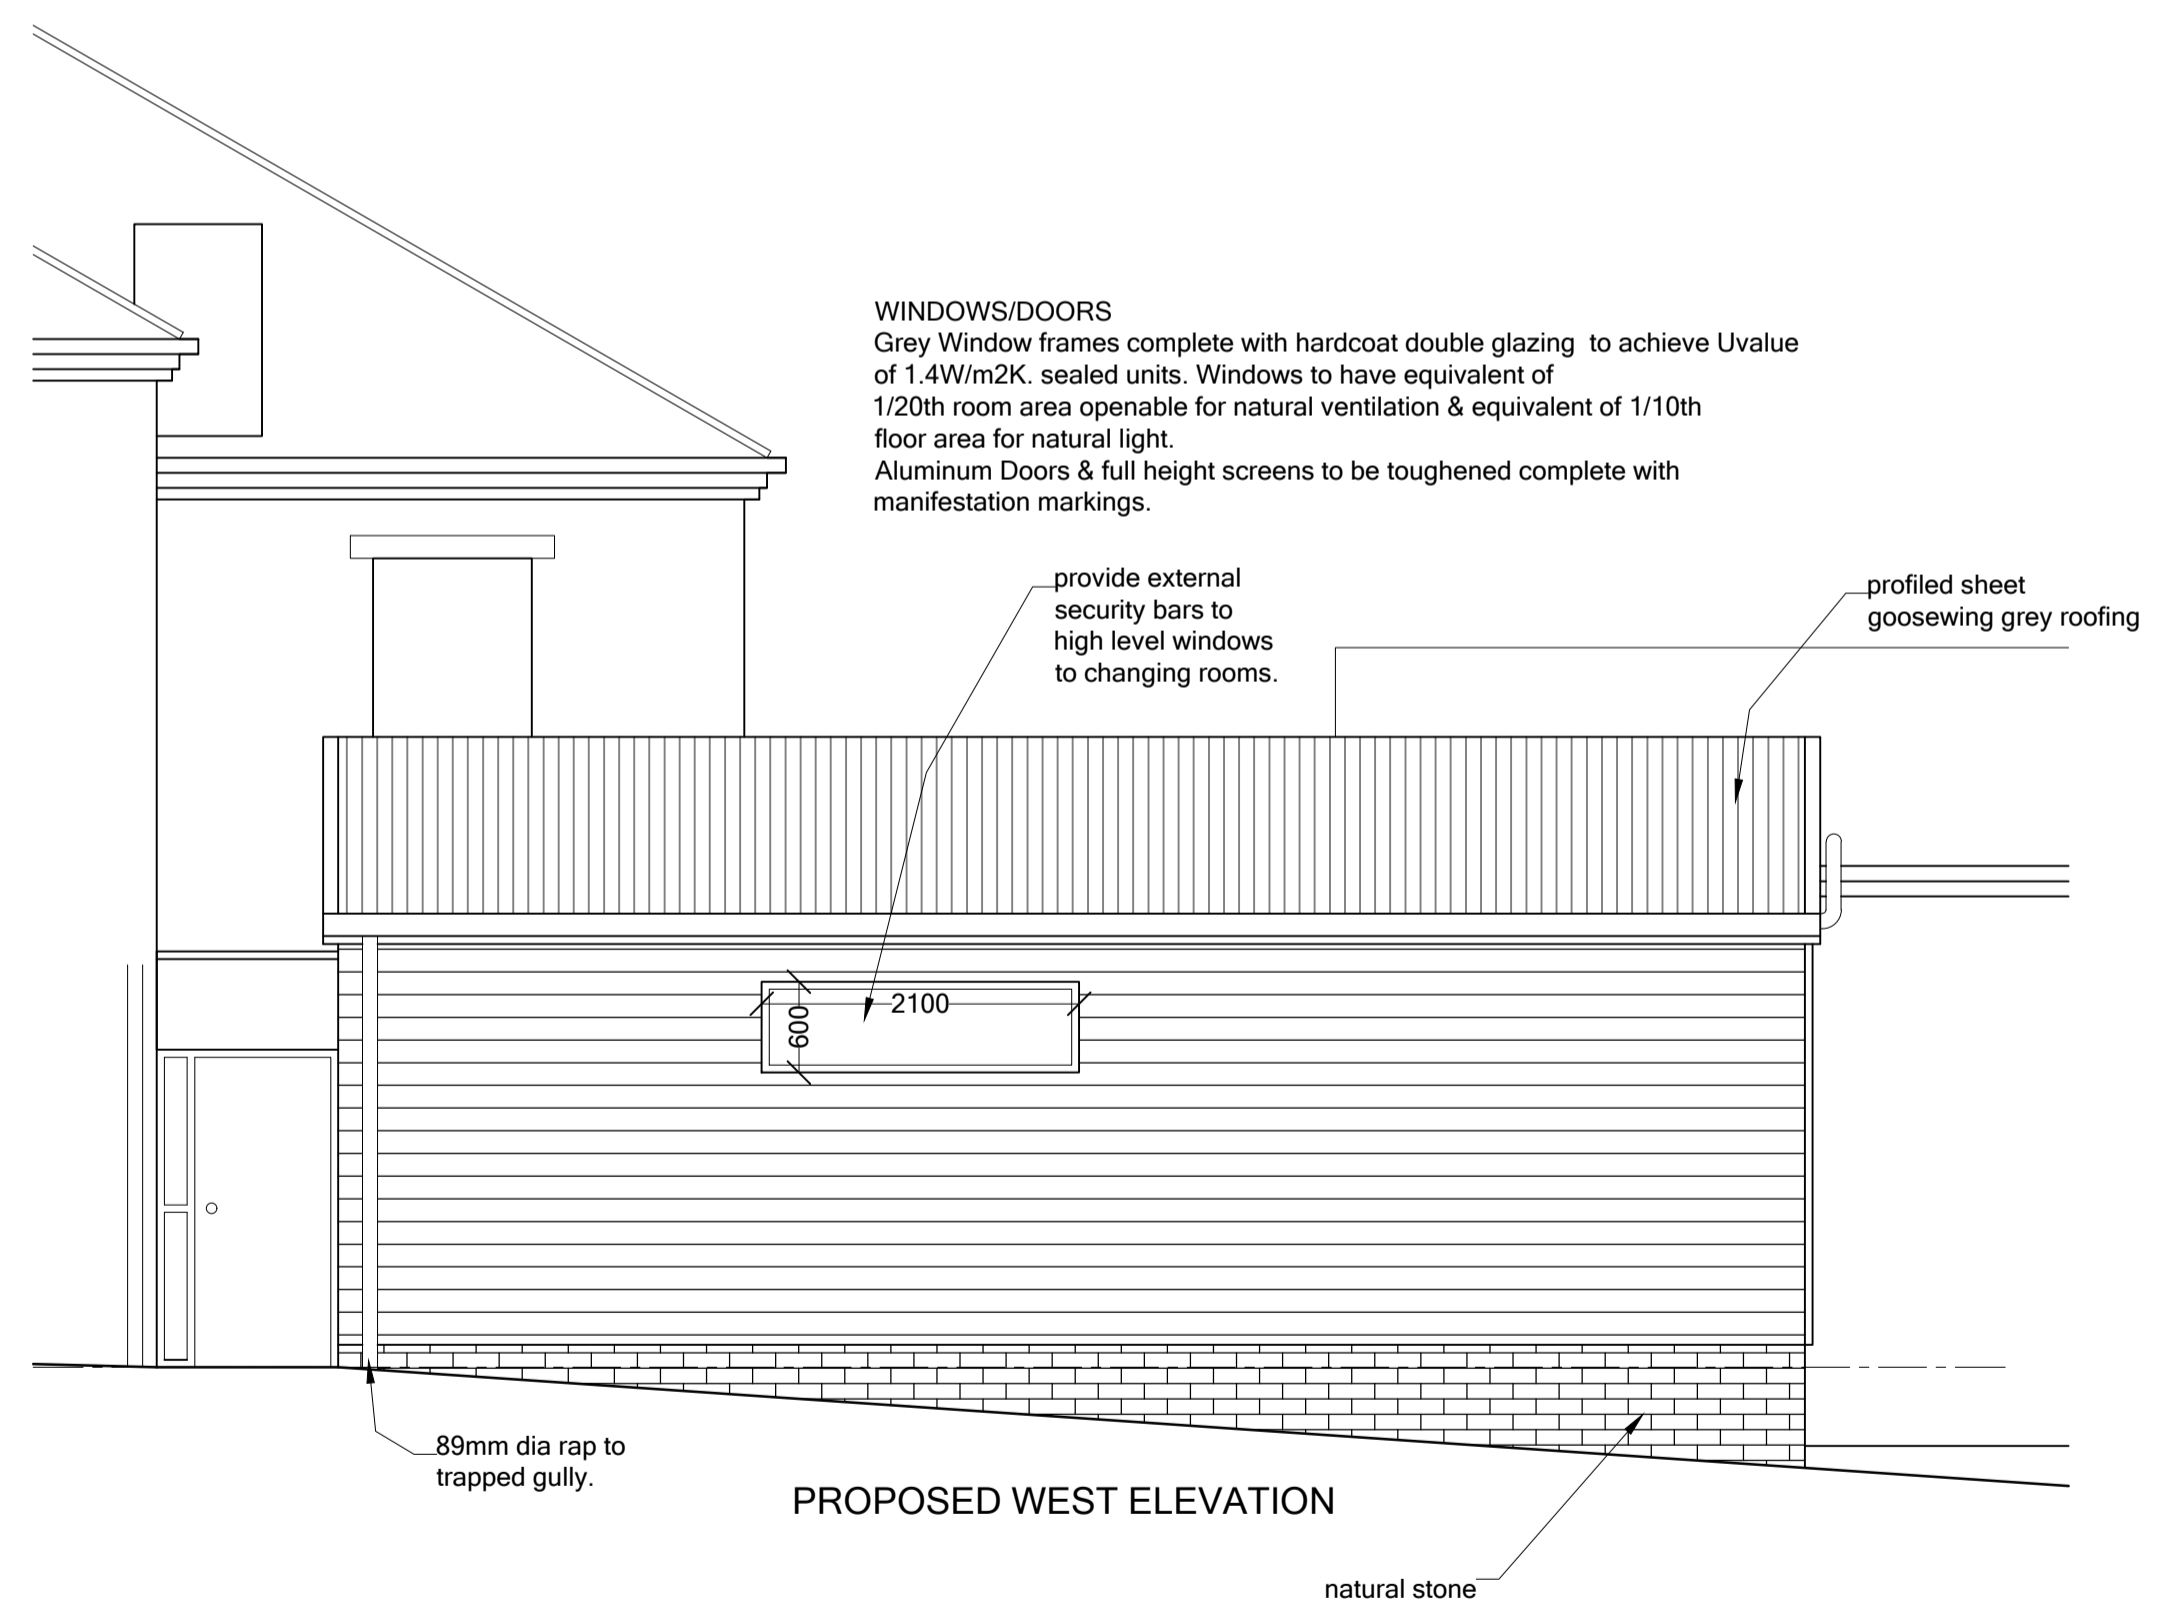

PROPOSED WEST ELEVATION

WINDOWS/DOORS
 Grey Window frames complete with hardcoat double glazing to achieve Uvalue of 1.4W/m2K. sealed units. Windows to have equivalent of 1/20th room area openable for natural ventilation & equivalent of 1/10th floor area for natural light.
 Aluminum Doors & full height screens to be toughened complete with manifestation markings.

Rev	Note	Initial	Date
T D JAGGER LTD CHARTERED BUILDING SURVEYORS PROJECT MANAGEMENT : DESIGN : DEVELOPMENT ADVICE			
 RICS		3 Richmond House Caldene Business Park Mytholmroyd Hebden Bridge West Yorkshire, HX7 5QJ enquiries@tdjagger.ltd.uk Tel: 01422 883317 www.tdjagger.ltd.uk Fax: 01422 883973	
Client OSCA			
Project Forest Cottage Cousin Lane Halifax, HX2 8AD			
Drawing Proposed Elevations			
Date Oct 18	Drawn RL	Checked	Scale 1:50@A1
1798-18-13			
Drawing No.		Revision	
Drawings are to scale indicated for planning purposes. No scaling permitted for construction purposes. Information on this drawing is copyright. All rights reserved. No part of this work may be reproduced or transmitted in any form by any means, either electronically, mechanically, by photocopying, recording or otherwise stored in any retrieval system of any nature, without the express consent of T D Jagger Ltd.			 Dont Ignore Health & Safety It Might Just Save Your Life